


NORTH ELEVATION - MYKONOS VIEW
SCALE 1:200

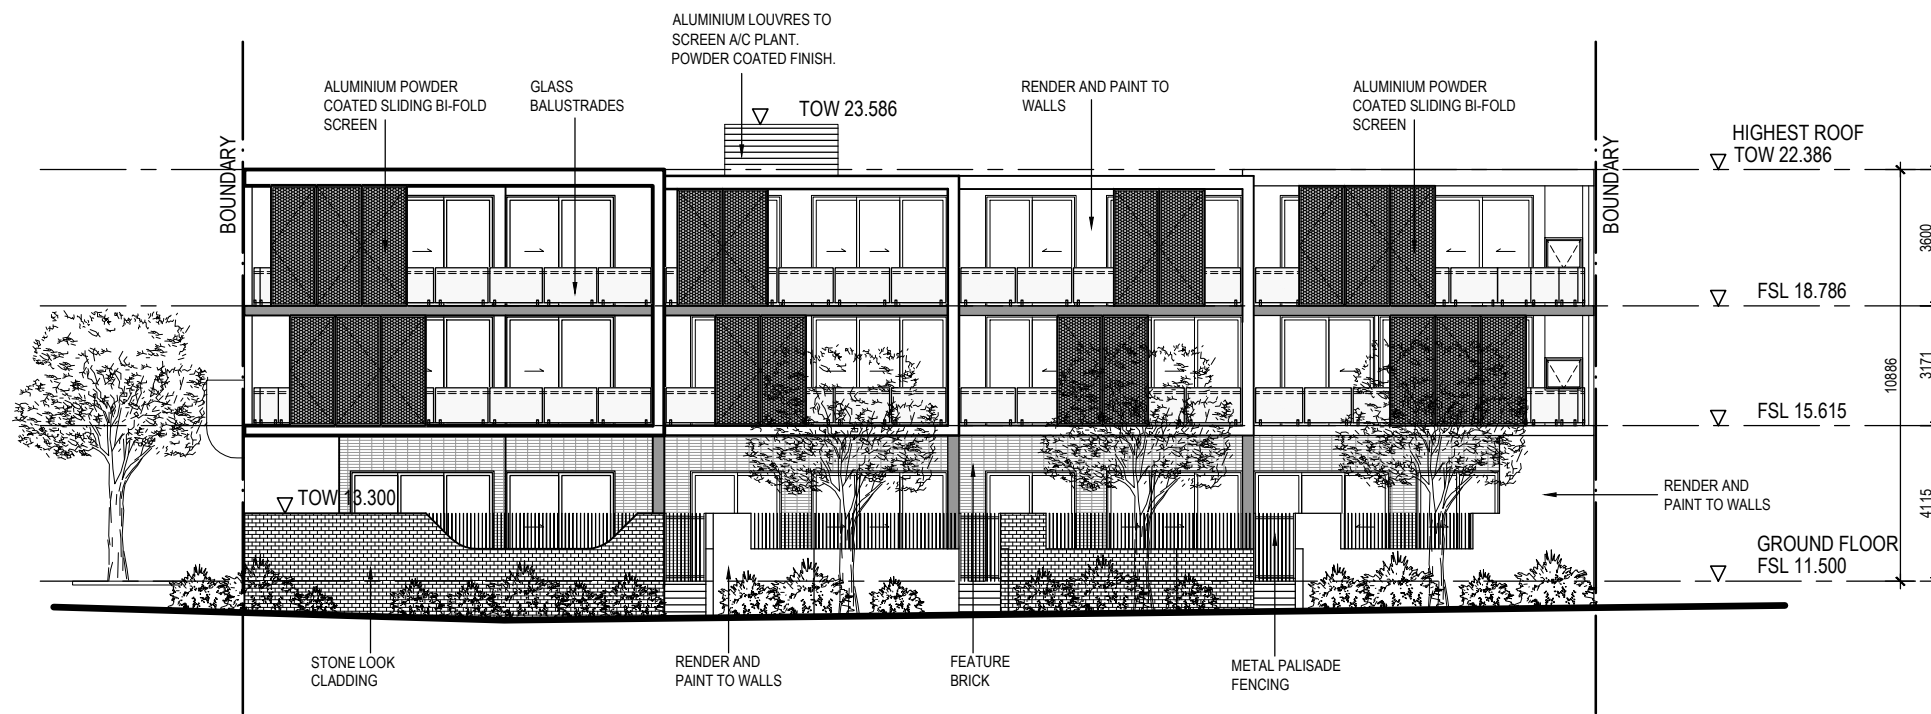


WEST ELEVATION - BURNS BEACH ROAD
SCALE 1:200

SCALE	PROJECT TITLE
1:200	ILUKA APARTMENT DEVELOPMENT PORTION of LOT 9040 (No.34) KALLATINA DRIVE, ILUKA




DESIGN MANAGEMENT GROUP Level 2 1008 hay street perth 6000
 telephone +61 8 9212 8888 | facsimile +61 8 9212 8822
 info@dmgaustralia.com.au | www.dmgaustralia.com.au

PROJECT #	DRAWING #	REV. #
18015	A3.01	C

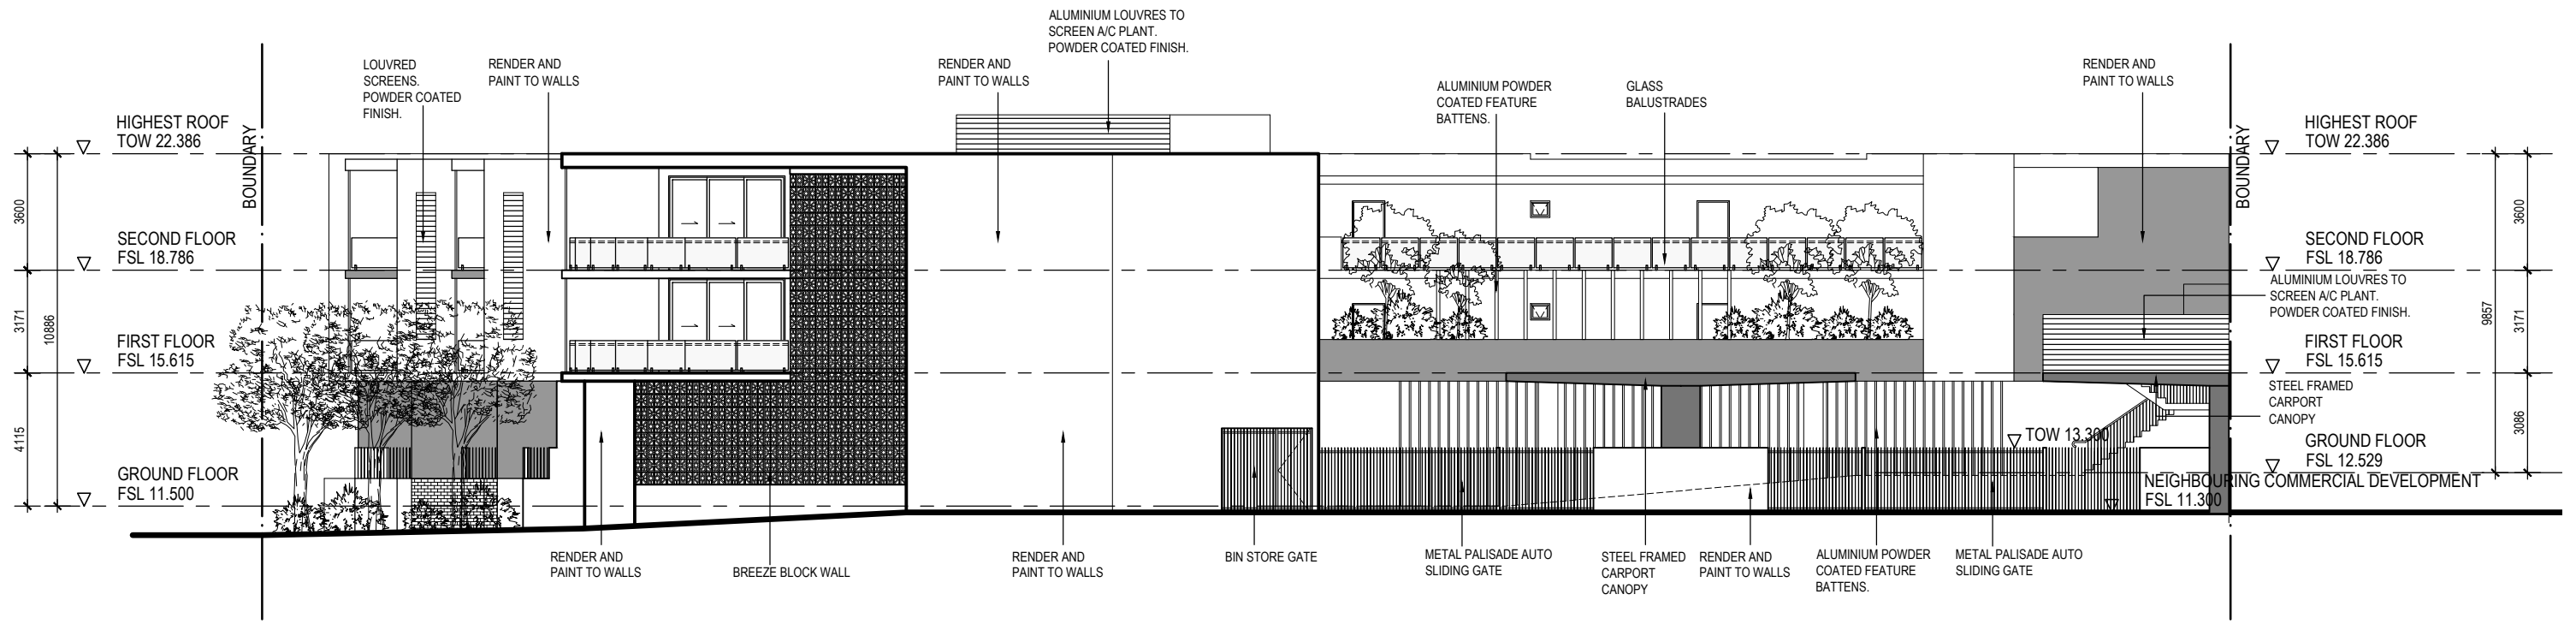

SOUTH ELEVATION
SCALE 1:200

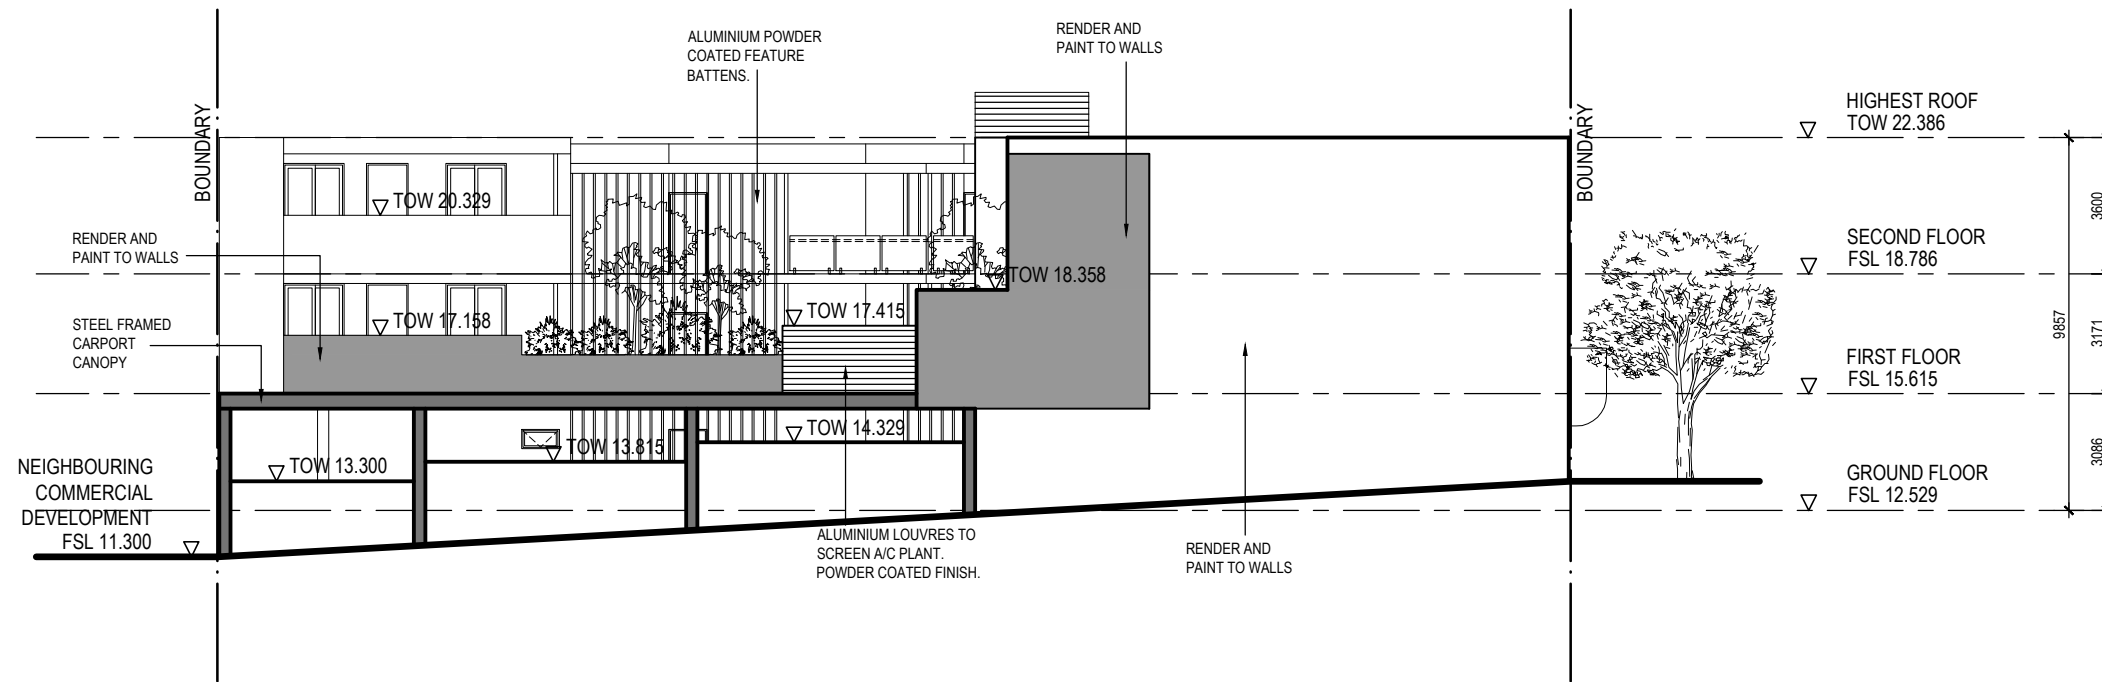

EAST ELEVATION
SCALE 1:200

SCALE	PROJECT TITLE
1:200	ILUKA APARTMENT DEVELOPMENT PORTION of LOT 9040 (No.34) KALLATINA DRIVE, ILUKA



PROJECT #	DRAWING #	REV. #
18015	A3.02	C

COPYRIGHT. The copyright of these drawings and all parts thereof remain the property of design management group pty ltd.