


GROUND FLOOR LANDSCAPE AREA	67m ²
LEVEL 1 LANDSCAPE AREA	186m ²
TOTAL	253m ²
PLOT RATIO AREA	704m ²
GROUND FLOOR	759m ²
FIRST FLOOR	759m ²
SECOND FLOOR	759m ²
TOTAL	2222m ²

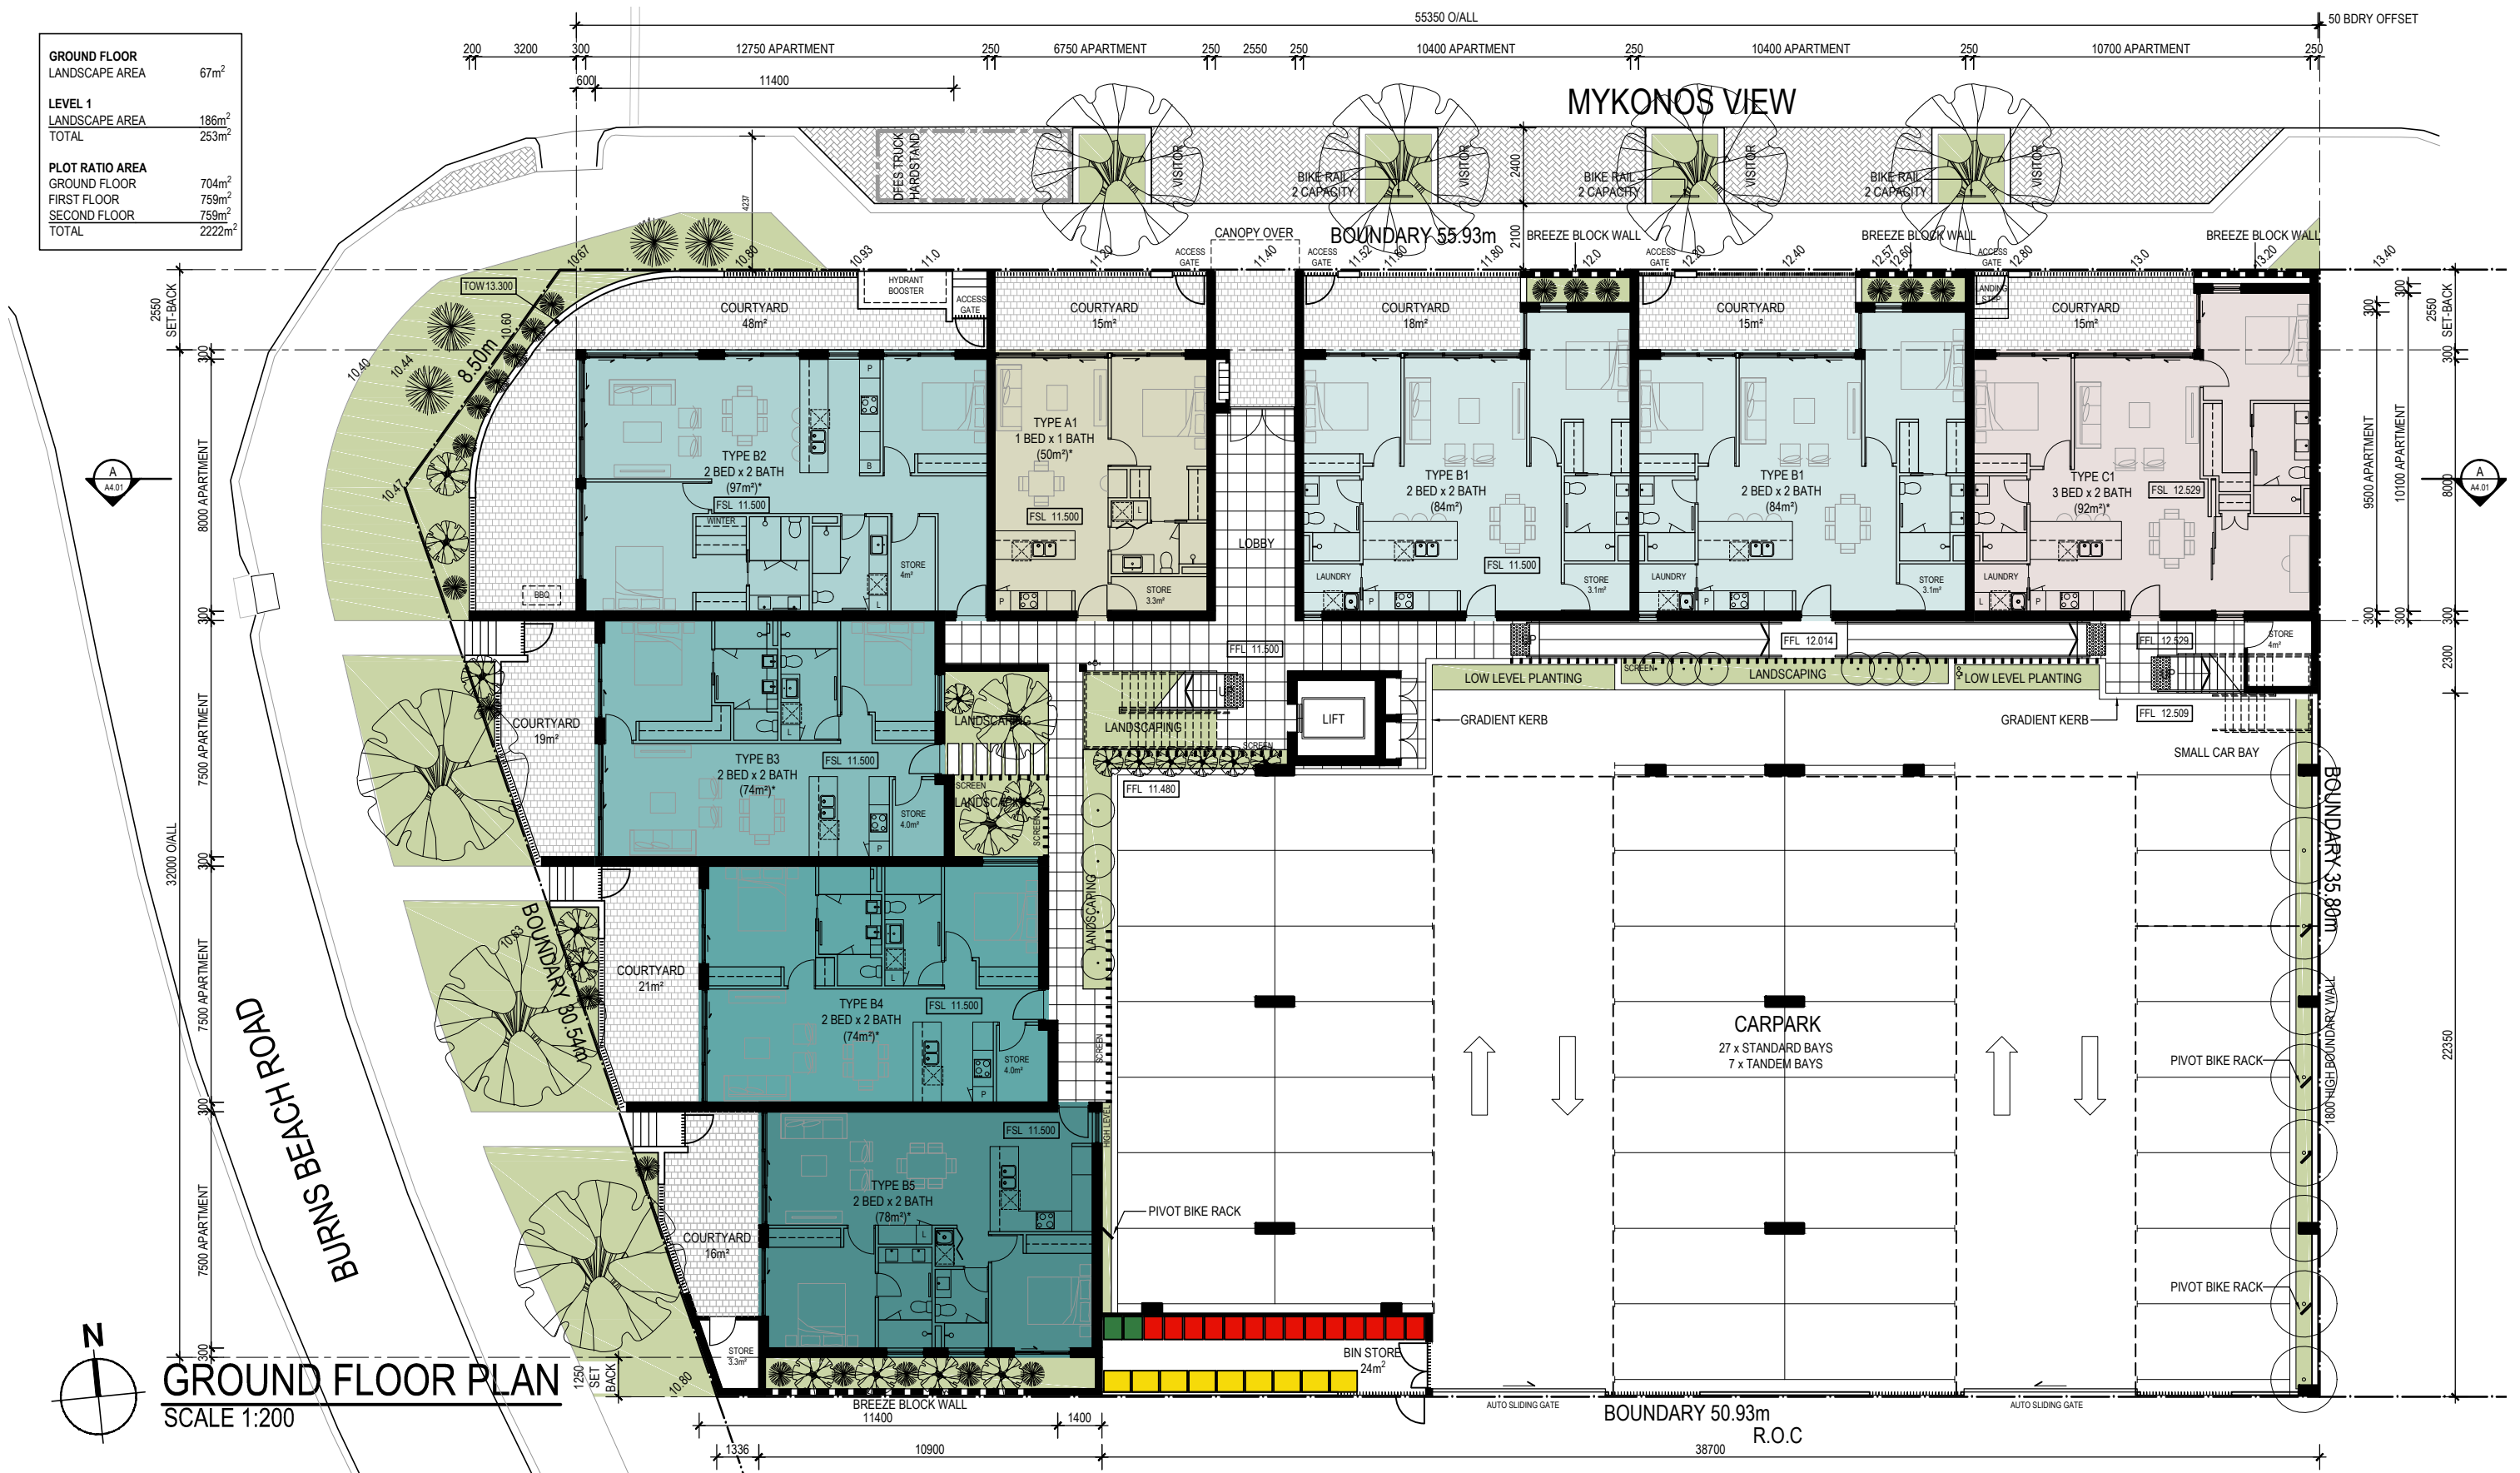

GROUND FLOOR PLAN
SCALE 1:200

SCALE PROJECT TITLE

1:200

ILUKA APARTMENT DEVELOPMENT
PORTION of LOT 9040 (No.34) KALLATINA DRIVE, ILUKA

PROJECT #

18015

DRAWING #

REV. #

A2.01 B



DESIGN MANAGEMENT GROUP level 2 1008 hay street perth 6000
telephone +61 8 9212 8888 | facsimile +61 8 9212 8822
info@dmgaustralia.com.au | www.dmgaustralia.com.au



LEVEL 1 FLOOR PLAN
SCALE 1:200

SCALE	PROJECT TITLE
1:200	ILUKA APARTMENT DEVELOPMENT PORTION of LOT 9040 (No.34) KALLATINA DRIVE, ILUKA



PROJECT #	DRAWING #	REV. #
18015	A2.02	B

COPYRIGHT. The copyright of these drawings and all parts thereof remain the property of design management group pty ltd.



SCALE

PROJECT TITLE

1:200

ILUKA APARTMENT DEVELOPMENT

PORTION of LOT 9040 (No.34) KALLATINA DRIVE, ILUKA

PROJECT #



18015

DRAWING #

REV. #
A2.03 B



DESIGN MANAGEMENT GROUP Level 2 1008 hay street perth 6000
 telephone +61 8 9212 8888 | facsimile +61 8 9212 8822
 info@dmgaustralia.com.au | www.dmgaustralia.com.au

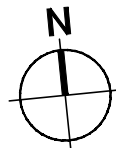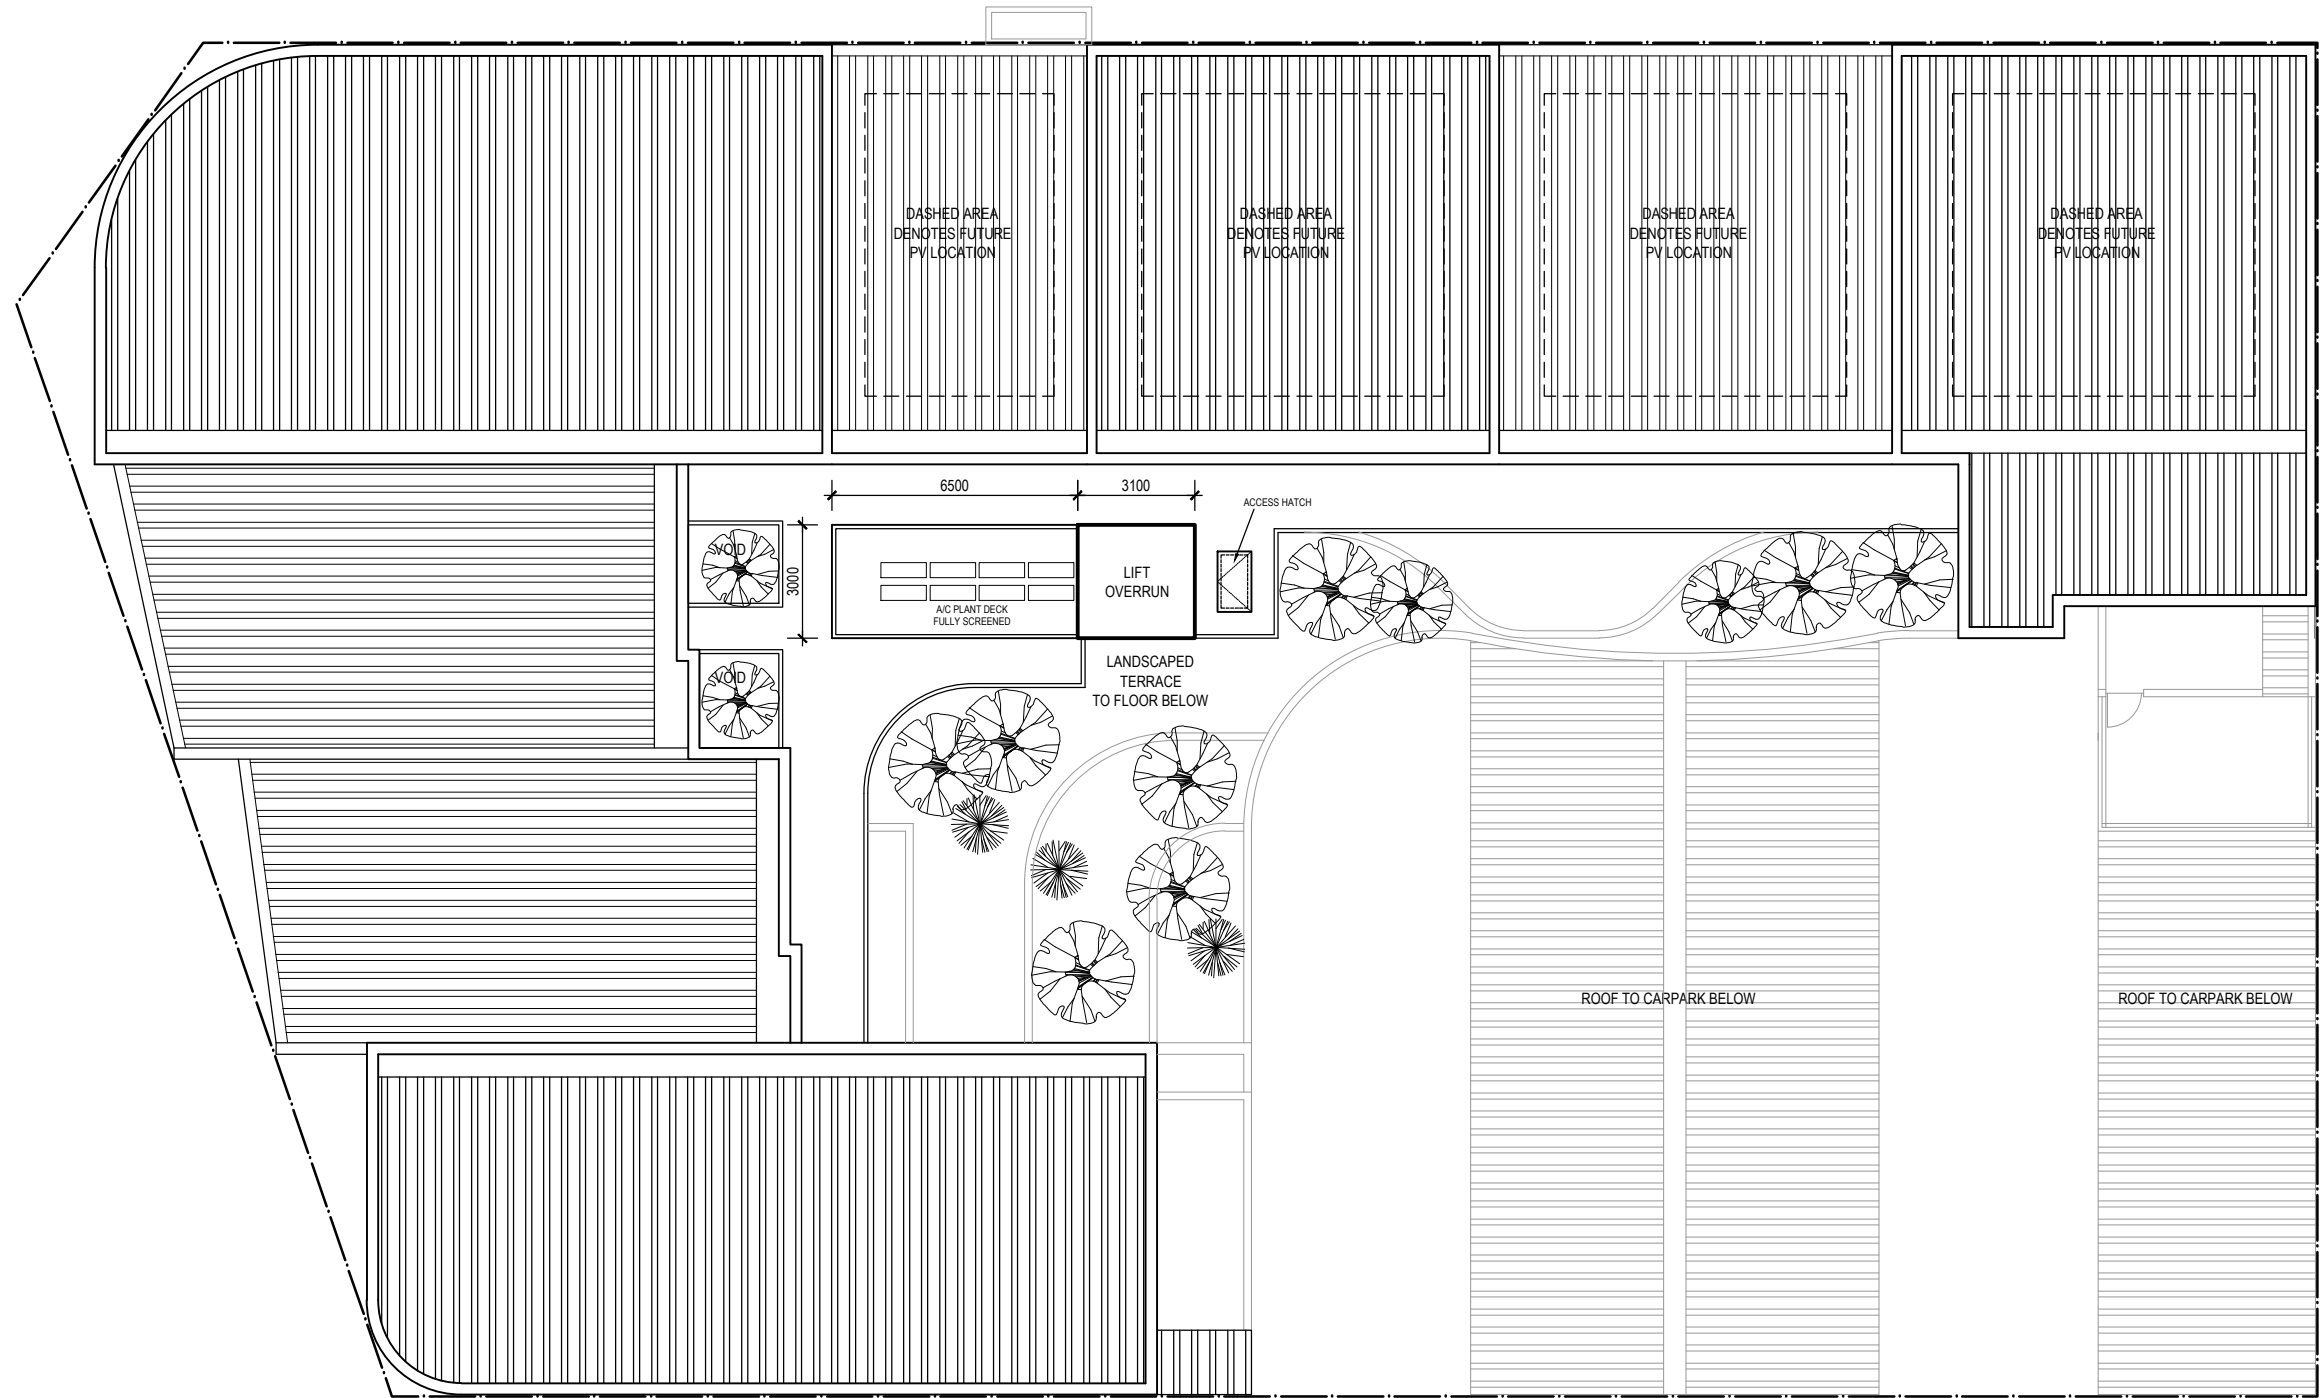

ROOF PLAN
SCALE 1:200

SCALE PROJECT TITLE

1:200

ILUKA APARTMENT DEVELOPMENT

PORTION of LOT 9040 (No.34) KALLATINA DRIVE, ILUKA



PROJECT #

18015

DRAWING #

REV. #
A2.04 B