

SECTION A-A
SCALE 1:200

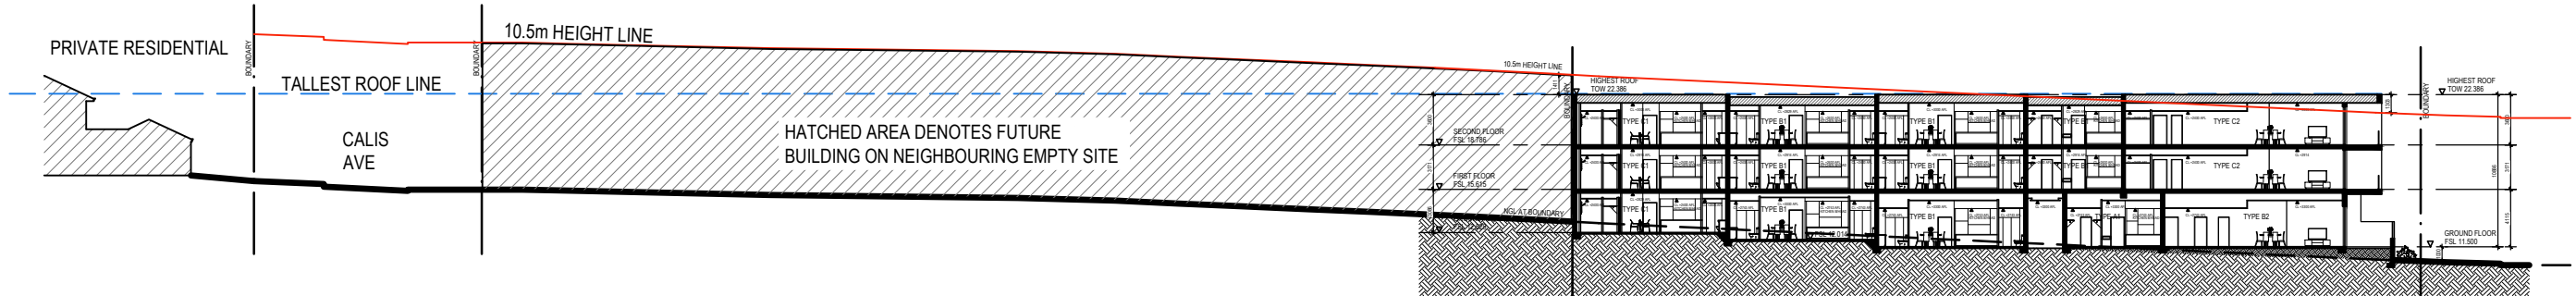


DIAGRAM - HEIGHT COMPARISON WITH RESIDENTIAL AT CALLIS AVENUE
SCALE 1:500

SCALE	PROJECT TITLE
1:200	ILUKA APARTMENT DEVELOPMENT PORTION of LOT 9040 (No.34) KALLATINA DRIVE, ILUKA



DESIGN MANAGEMENT GROUP Level 2 1008 hay street perth 6000
 telephone +61 8 9212 8888 | facsimile +61 8 9212 8822
 info@dmgaustralia.com.au | www.dmgaustralia.com.au

PROJECT #	DRAWING #	REV. #
18015	A4.01	B